


OZWALL PANELS & PARTITIONS

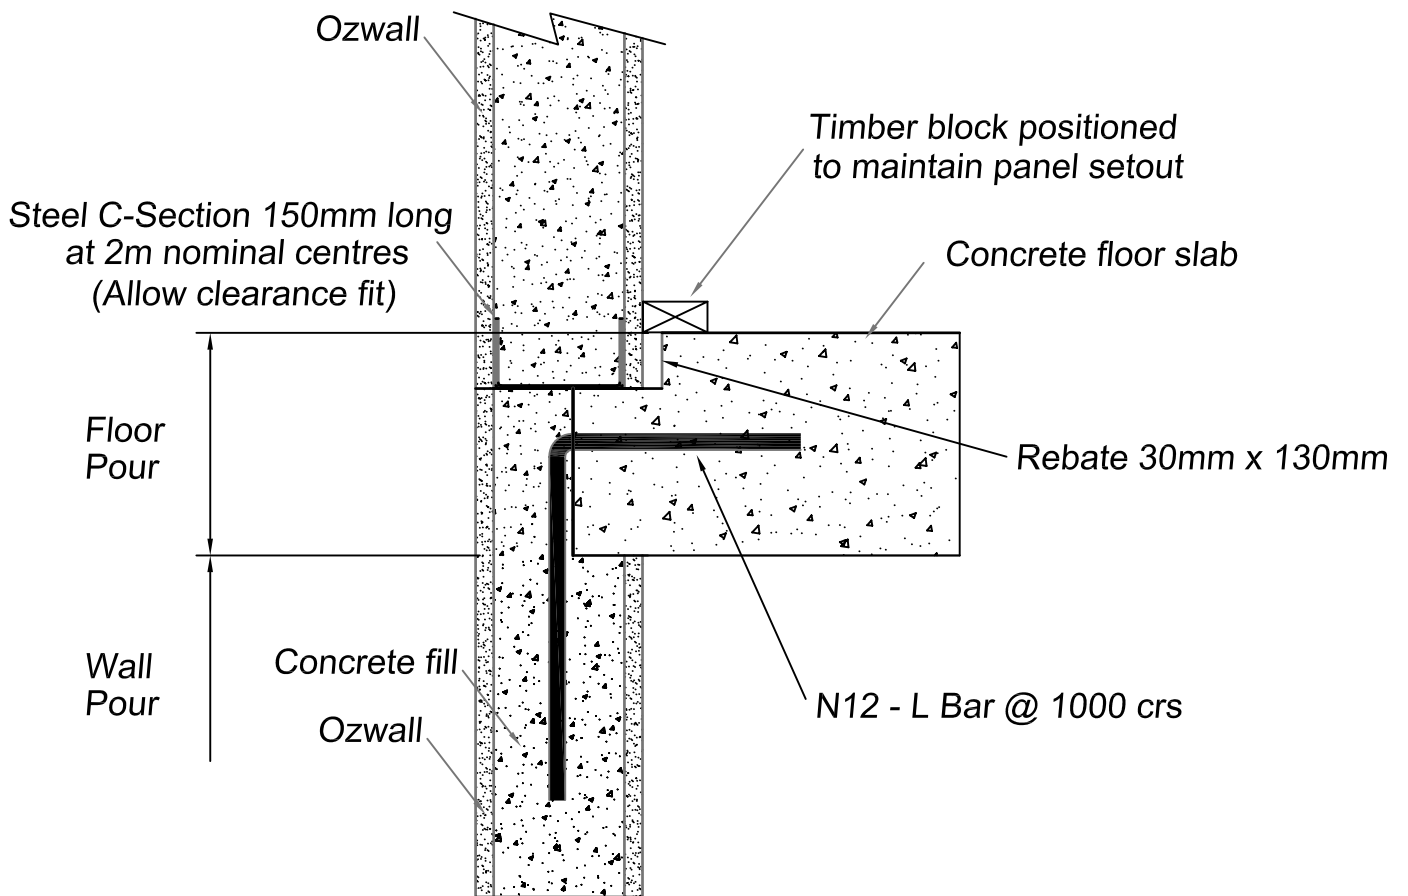

OZWALL Pty Ltd

External Wall
Construction method

Date:	Issue:	Drawing No:
02/06	A	OZ-SK 17